

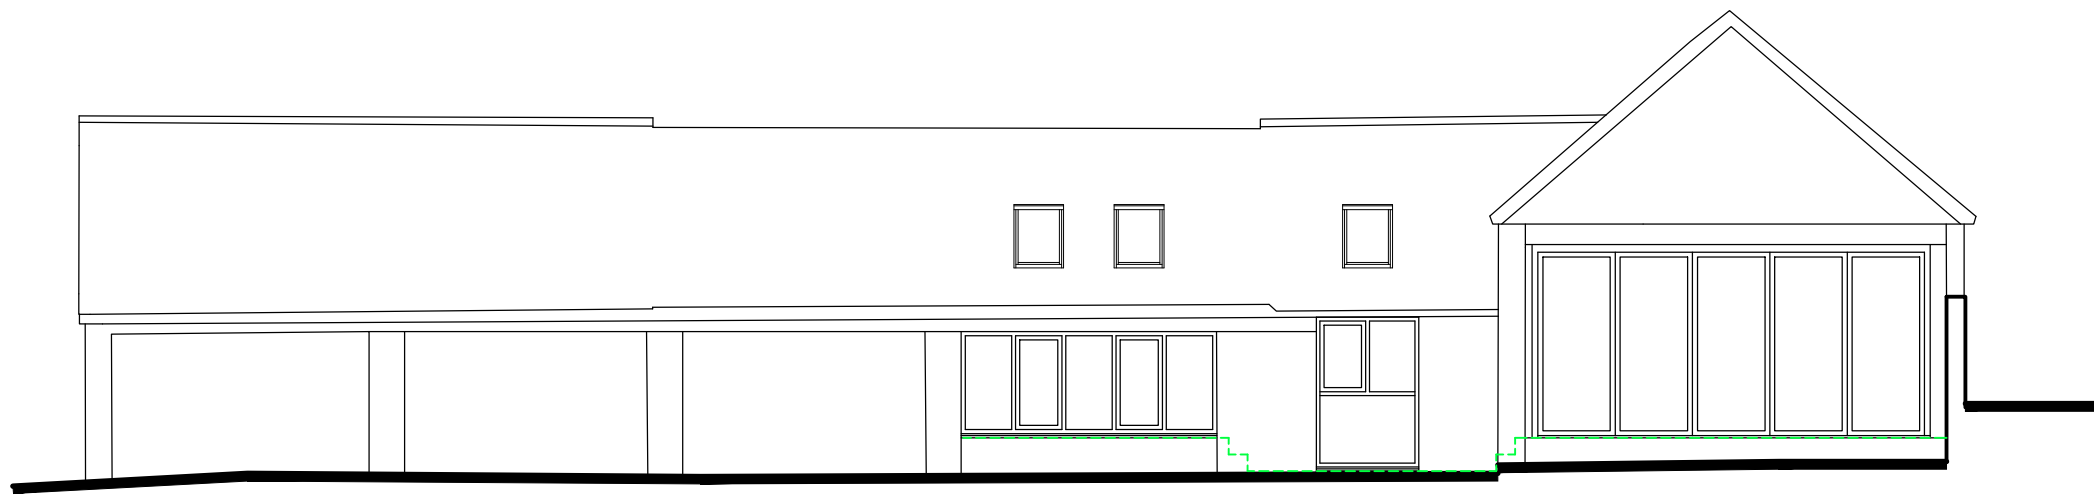


NOTES


This drawing and its contents are copyright of JJB Chartered Architects Ltd. This drawing or any portion of it may not be reproduced in any way without the consent of the Architect. Check all dimensions on site and notify the Architect of any discrepancies.

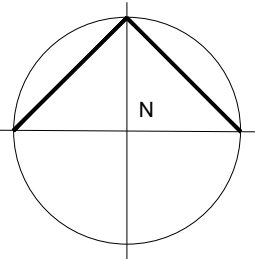


PROPOSED SOUTH-WEST ELEVATION

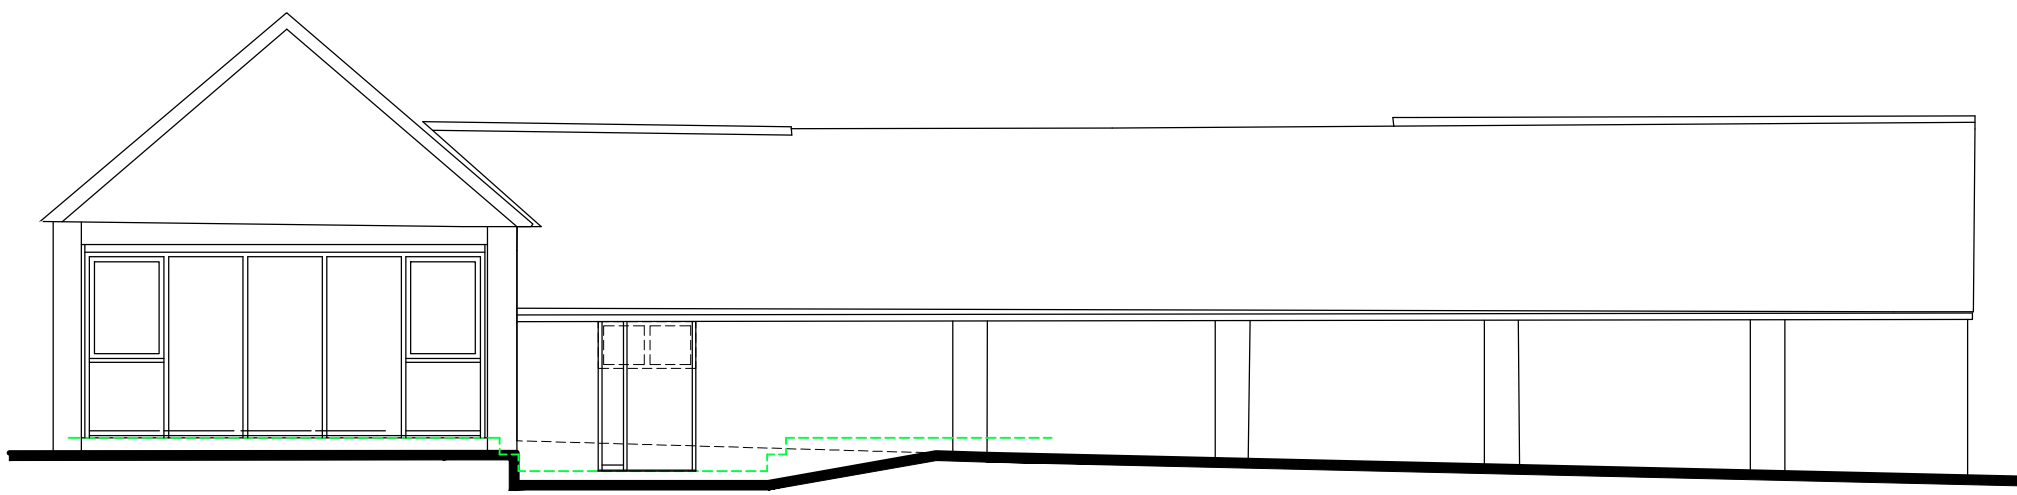


PROPOSED NORTH-EAST ELEVATION

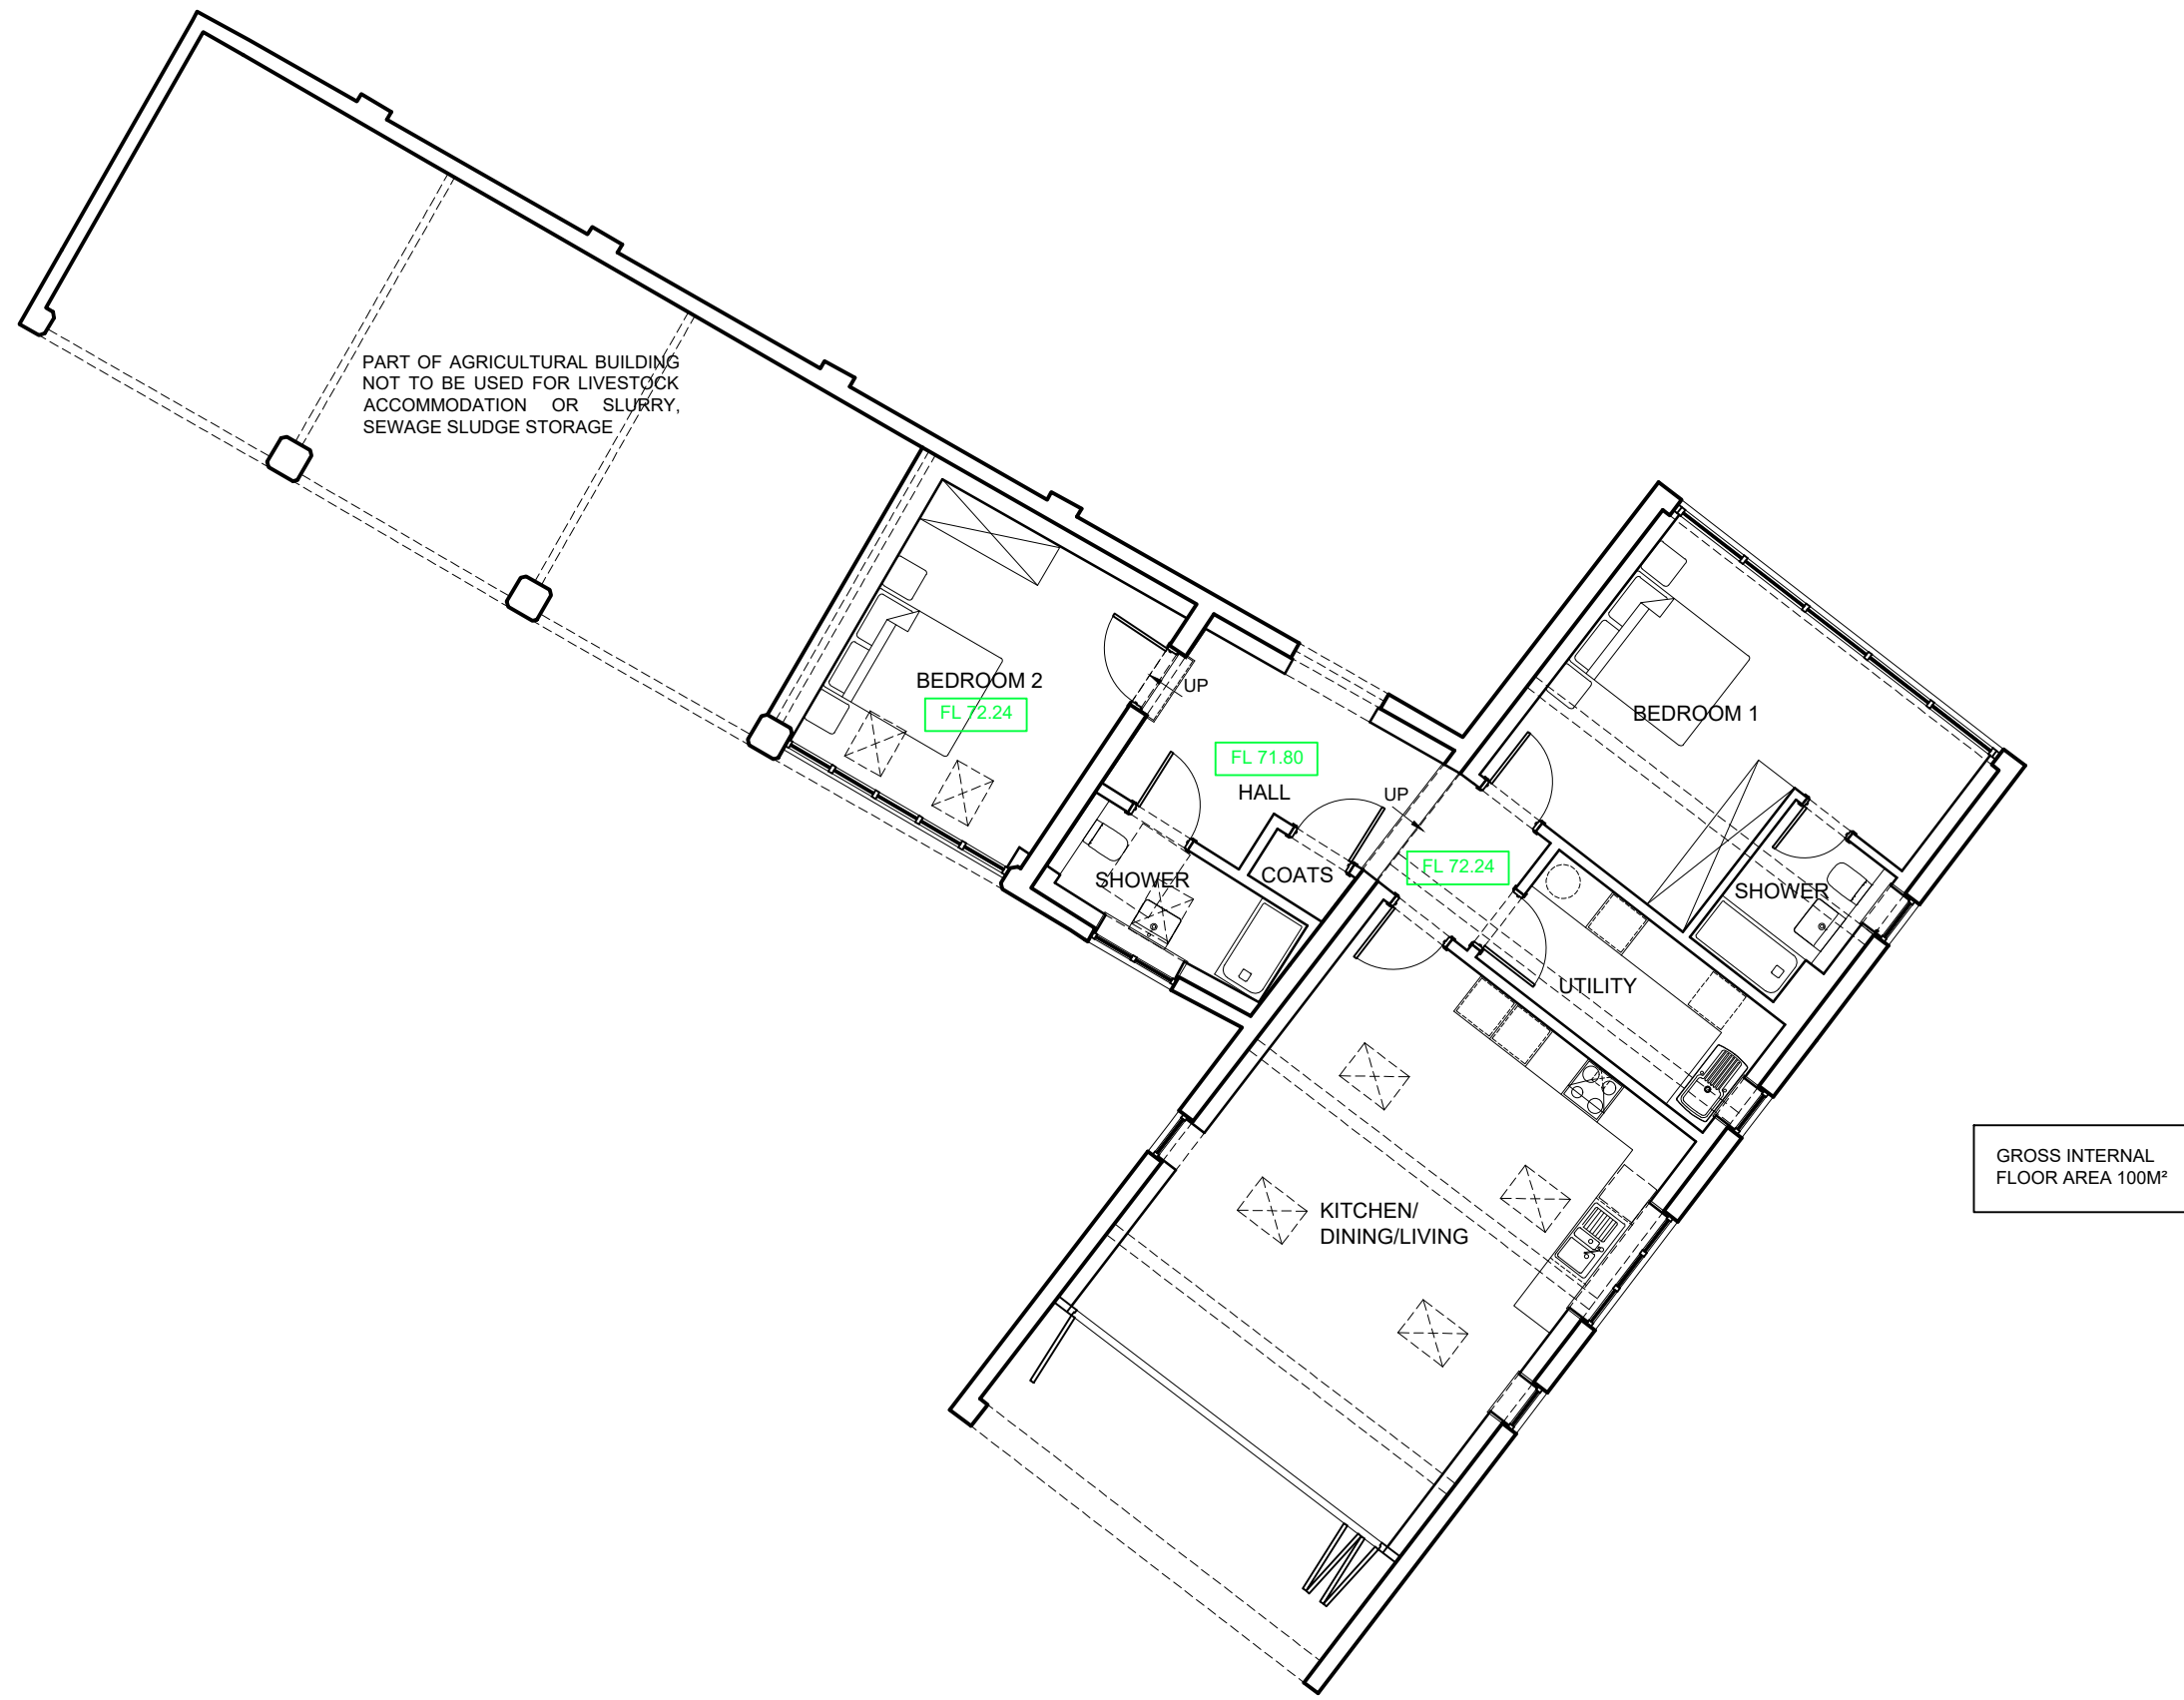

PROPOSED GROUND FLOOR PLAN

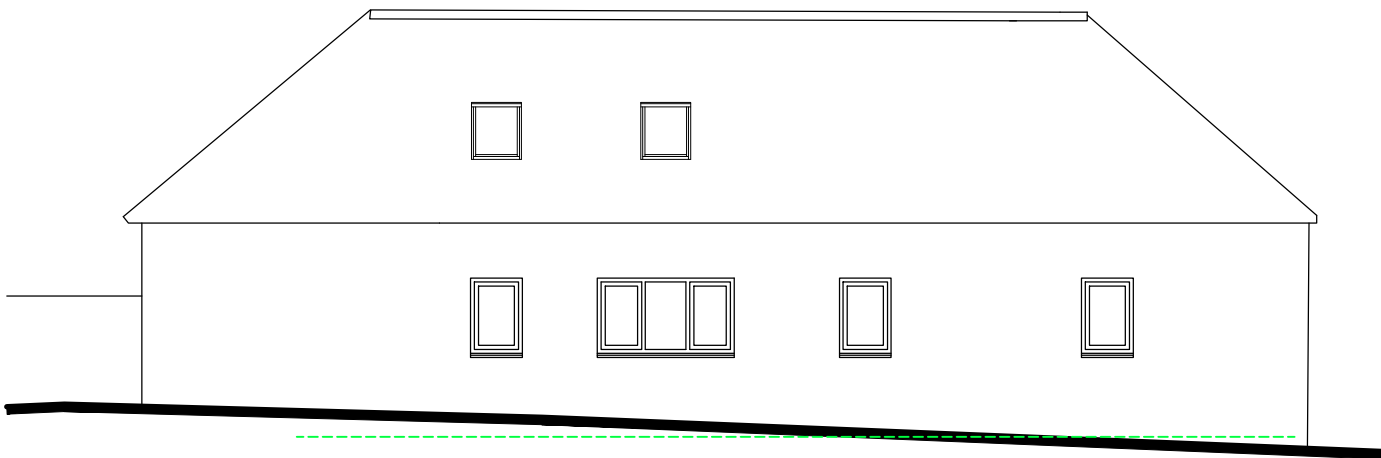

PROPOSED SOUTH-EAST ELEVATION

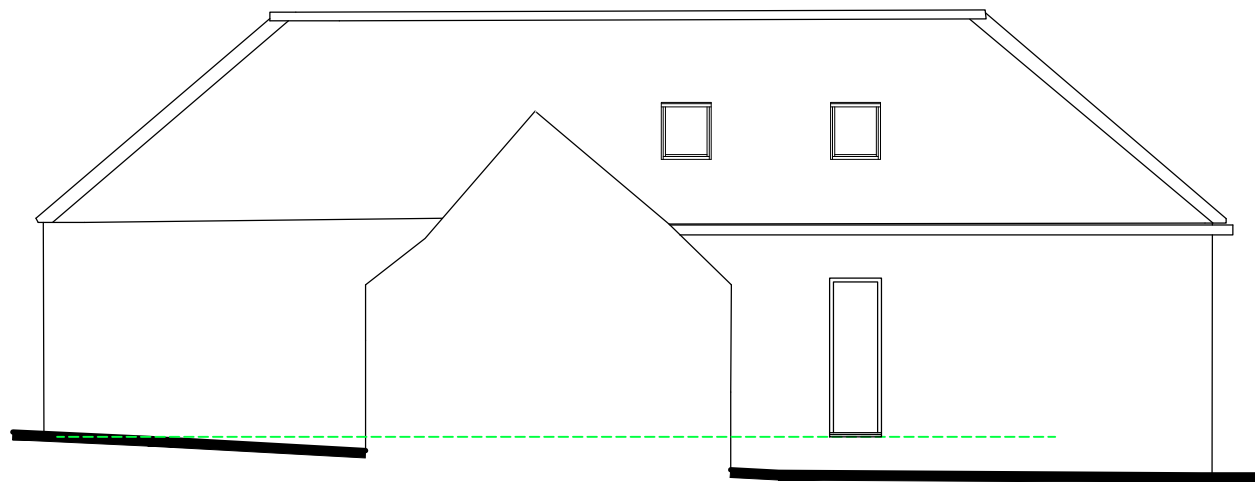

PROPOSED NORTH-WEST ELEVATION

Rev	Description	Date	Drawn
-----	-------------	------	-------



JJB CHARTERED
ARCHITECTS LTD

25a High Street, Daventry, Northamptonshire, NN11 4BG
Telephone No: 01327 301123
E-mail: info@jjbarchitects.co.uk

Client
Executors of Estate of Mr J Hilderley
c/o Howkins & Harrison LLP

Job Title
Conversion of Agricultural Building to 1 Residential Unit
at Marston Hall Farm, Priory Road, Wolston, Warwickshire.
CV8 3FX

Drawing Title
Proposed Ground Floor Layout & Elevations

Original Drawing Size	Drawn By	Checked	Date
A1	JB		26-06-2024
Scale	Drawing Issue	Job/Drawing No	
1: 100	Planning	2419-P-05	