



NOTES


This drawing and its contents are copyright of JJB Chartered Architects Ltd. This drawing or any portion of it may not be reproduced in any way without the consent of the Architect. Check all dimensions on site and notify the Architect of any discrepancies.

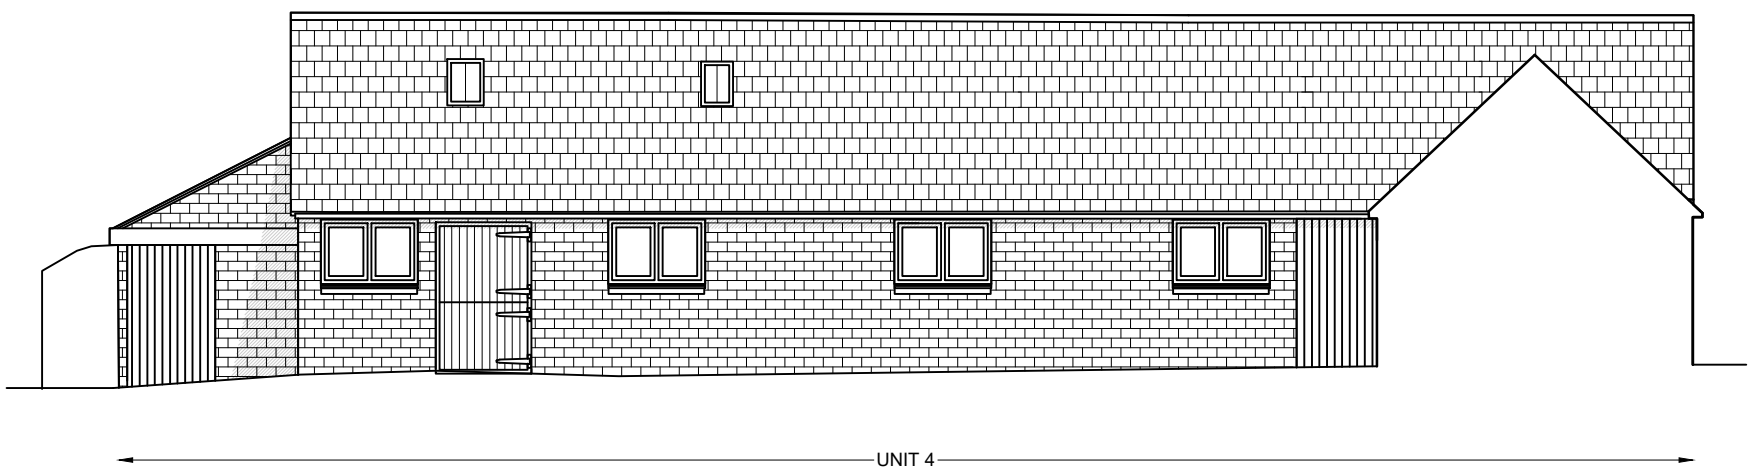



PROPOSED SOUTH-EAST ELEVATION

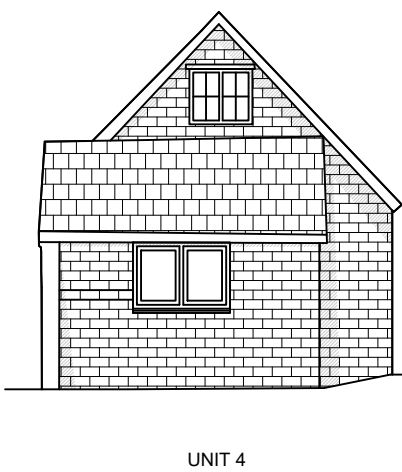

PROPOSED SOUTH-WEST ELEVATION

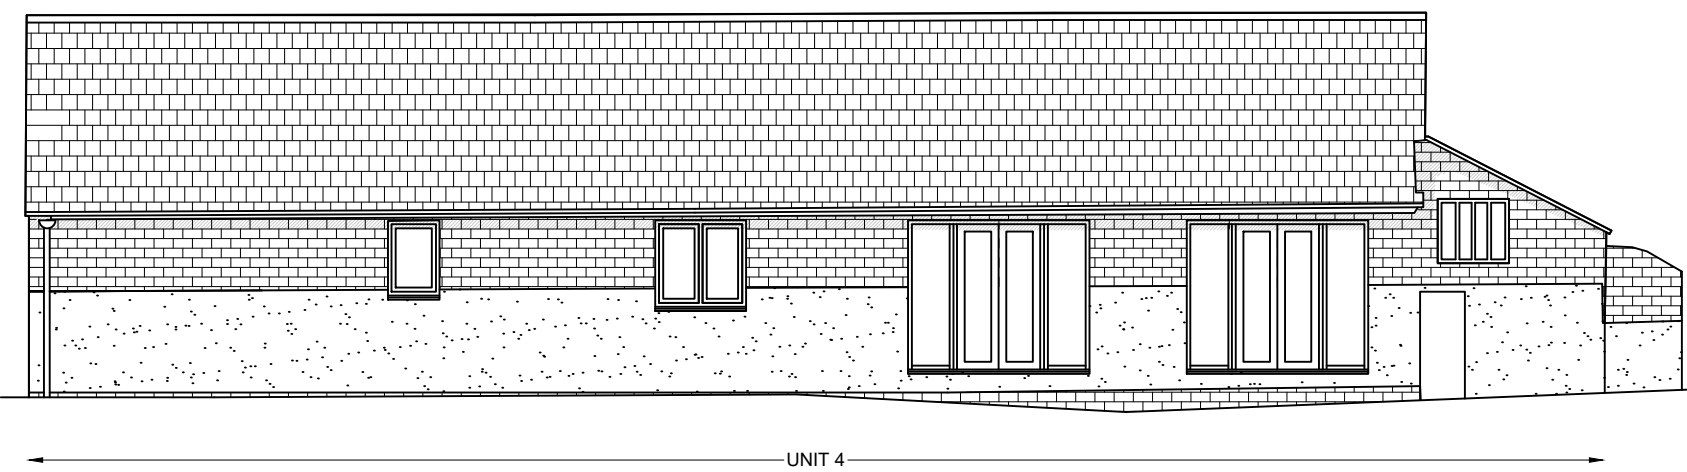


PROPOSED NORTH-WEST ELEVATION

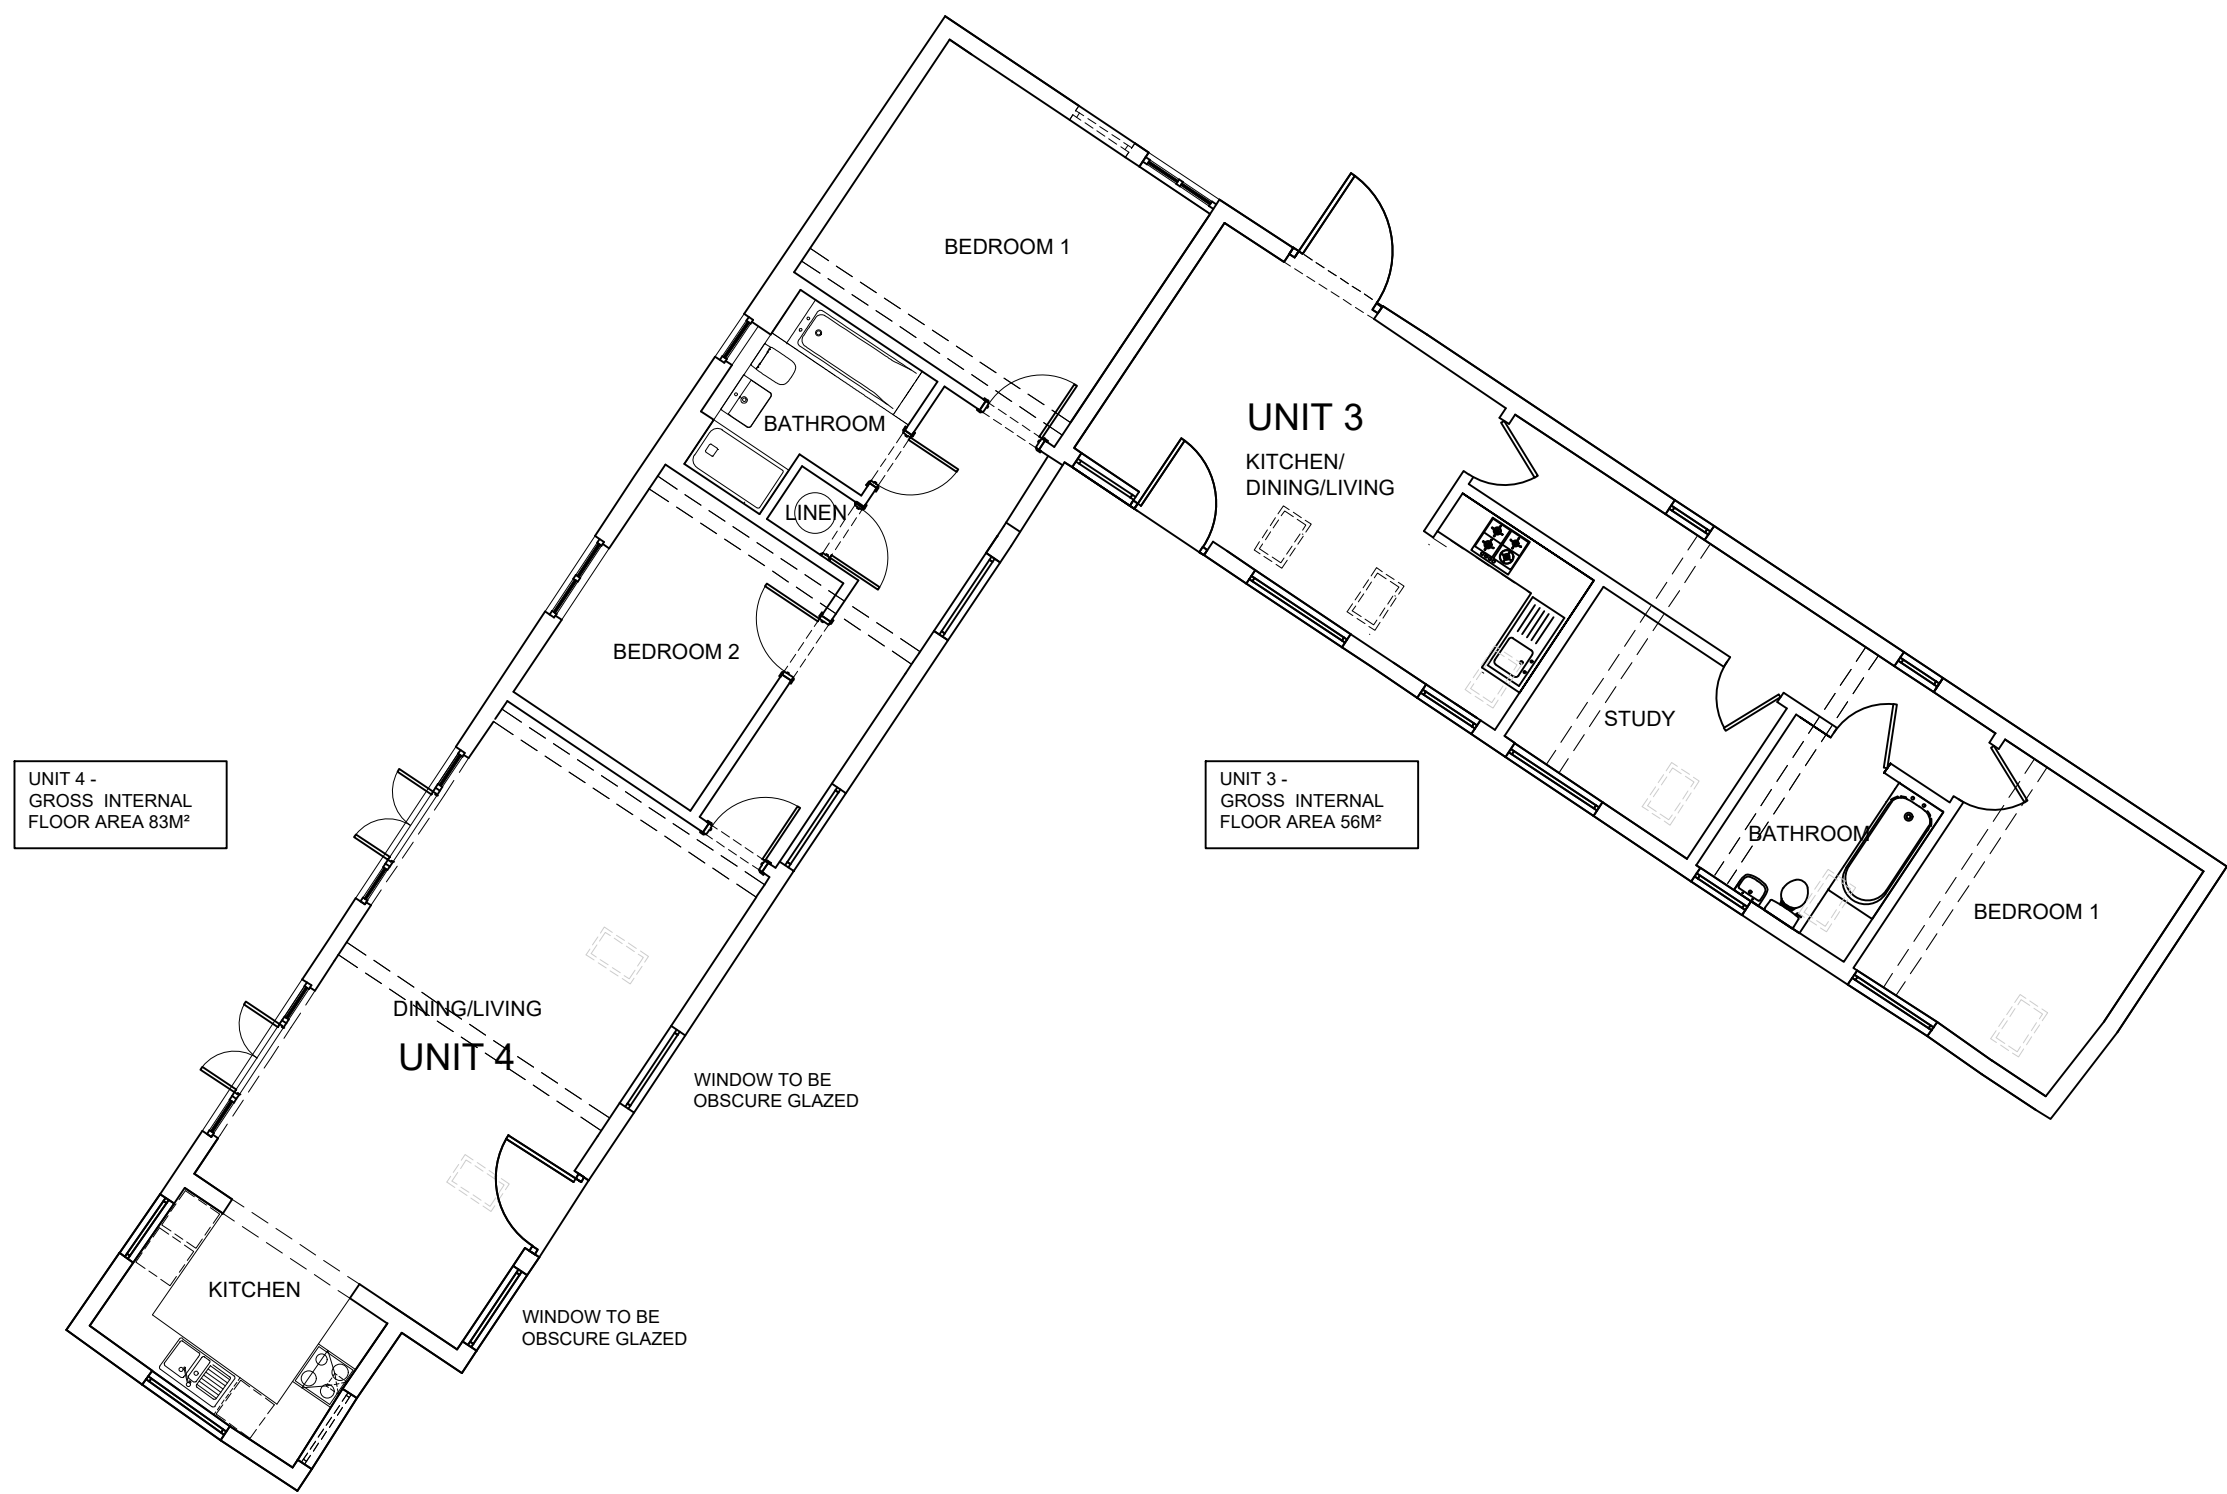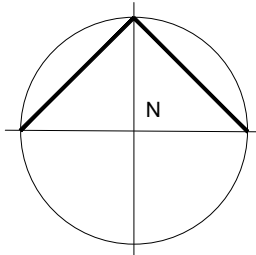

PROPOSED GROUND FLOOR PLAN

1: 100 0 1 2 3 4 5m

B	ADJUSTMENT OF THE ORIGINAL DRAWING TO REPLICATE PLAN FOR ROOFLIGHT POSITIONS, UNIT 3	16-08-2024	JB
A	ADJUSTMENT OF THE ORIGINAL FLOOR PLAN DRAWING FOR THE ROOFLIGHT POSITION WITHIN DINING/KITCHEN	15-08-2024	JB
Rev	Description	Date	Drawn

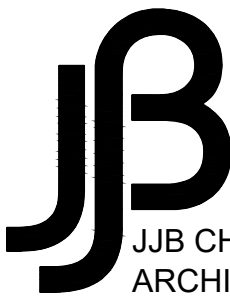

JJB CHARTERED
ARCHITECTS LTD


25a High Street, Daventry, Northamptonshire, NN11 4BG
Telephone No: 01327 301123
E-mail: info@jjbarchitects.co.uk

Client
Executors of Estate of Mr J Hilderley
c/o Howkins & Harrison LLP


Job Title
Conversion of Agricultural Building to 4 Residential Units
at Marston Hall Farm, Priory Road, Wolston, Warwickshire.
CV8 3FX

Drawing Title
Units 3 & 4
Proposed Ground Floor Plan Layout & Elevations

Original Drawing Size A1	Drawn By JB	Checked	Date 26-06-2024
Scale 1: 100	Drawing Issue Planning	Job/Drawing No 2419-P-03B	

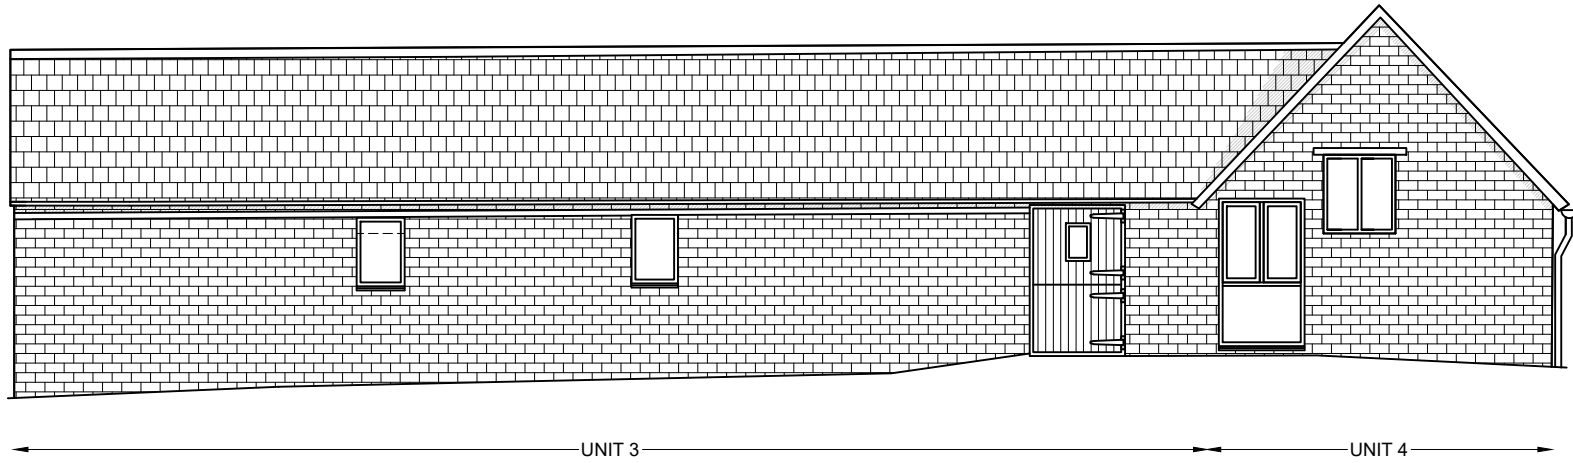

PROPOSED NORTH-EAST ELEVATION

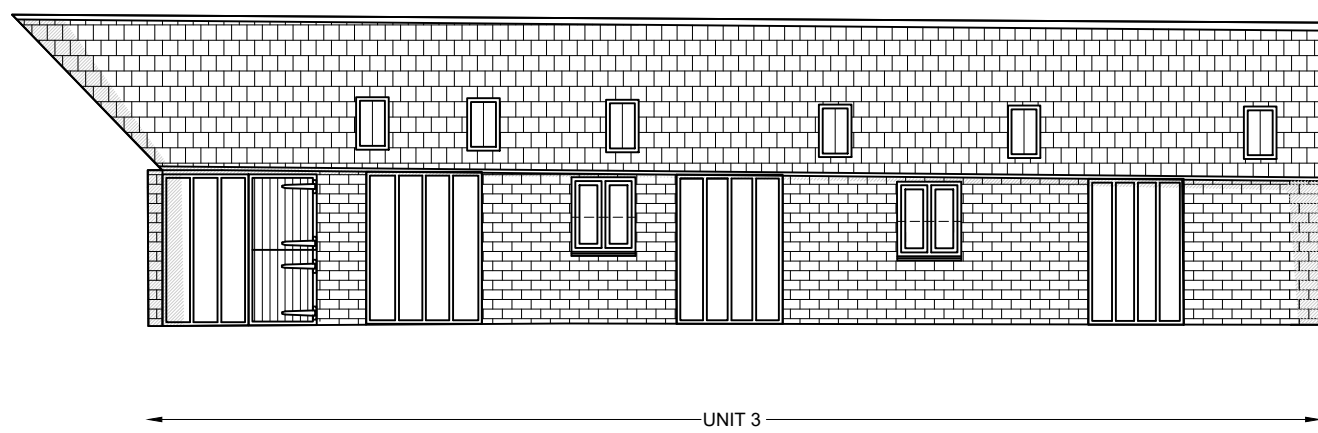

PROPOSED SOUTH-WEST ELEVATION