




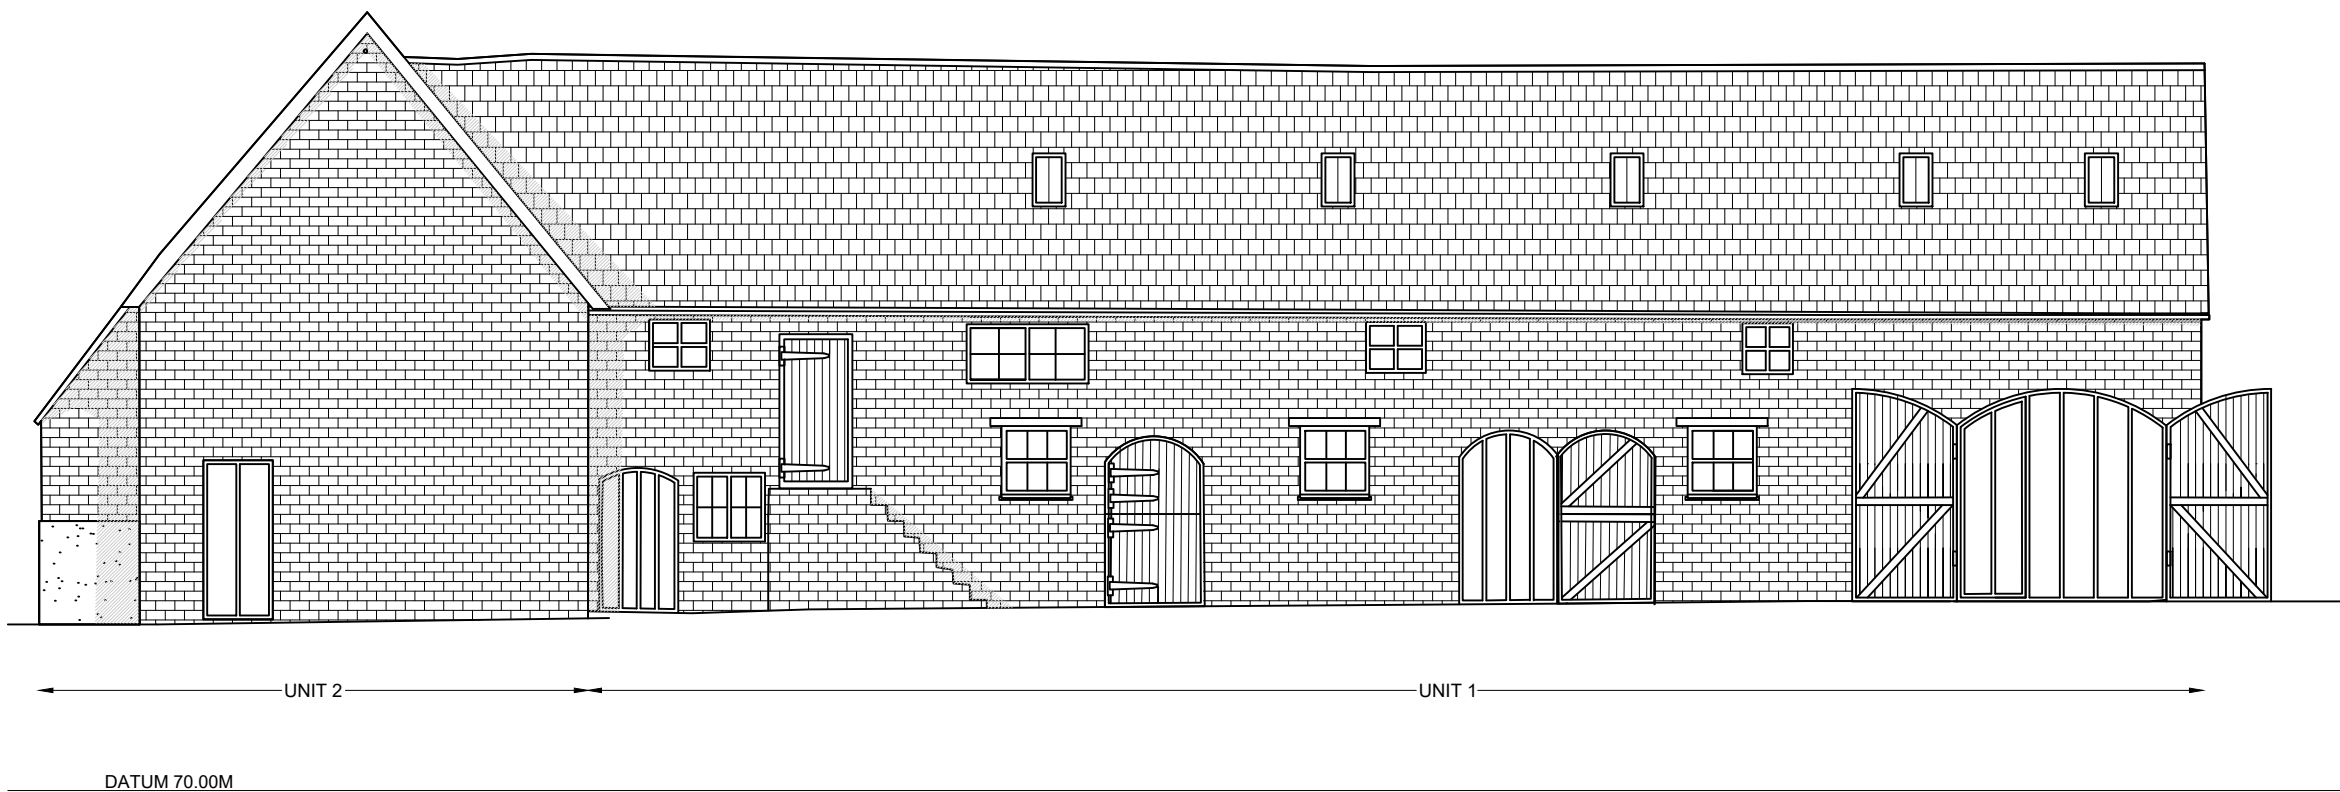


PROPOSED SOUTH-WEST ELEVATION

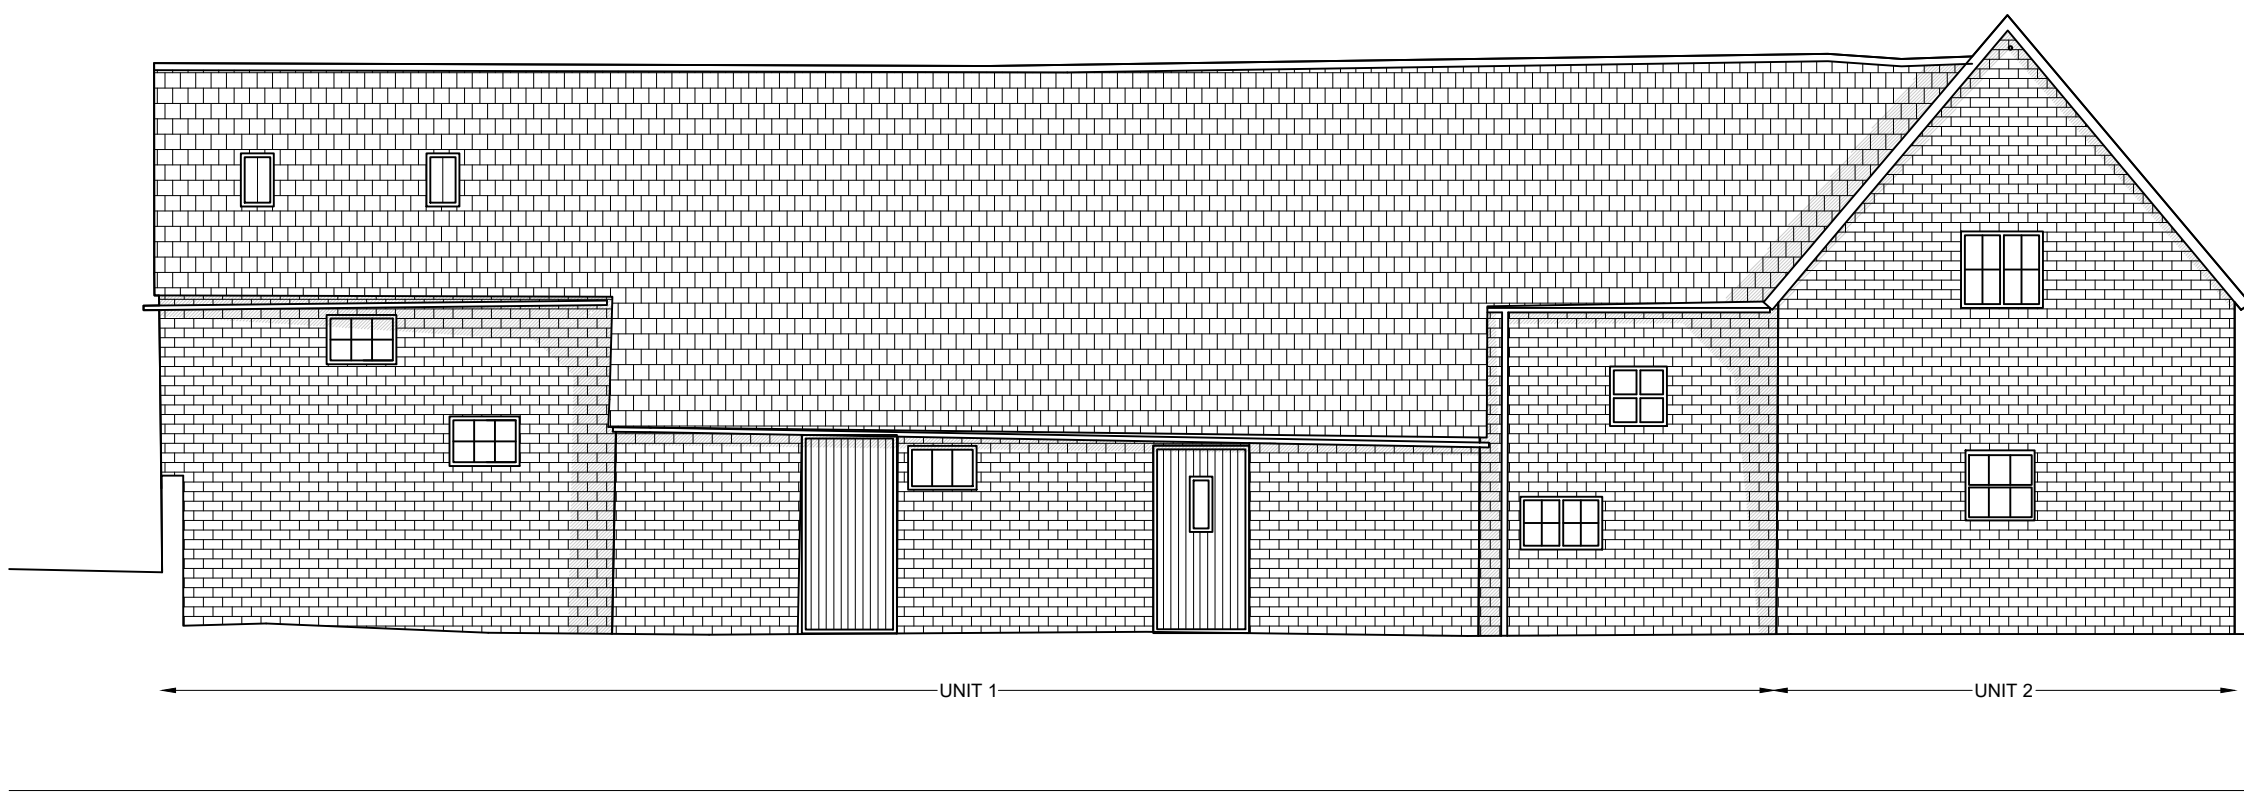


PROPOSED NORTH-EAST ELEVATION

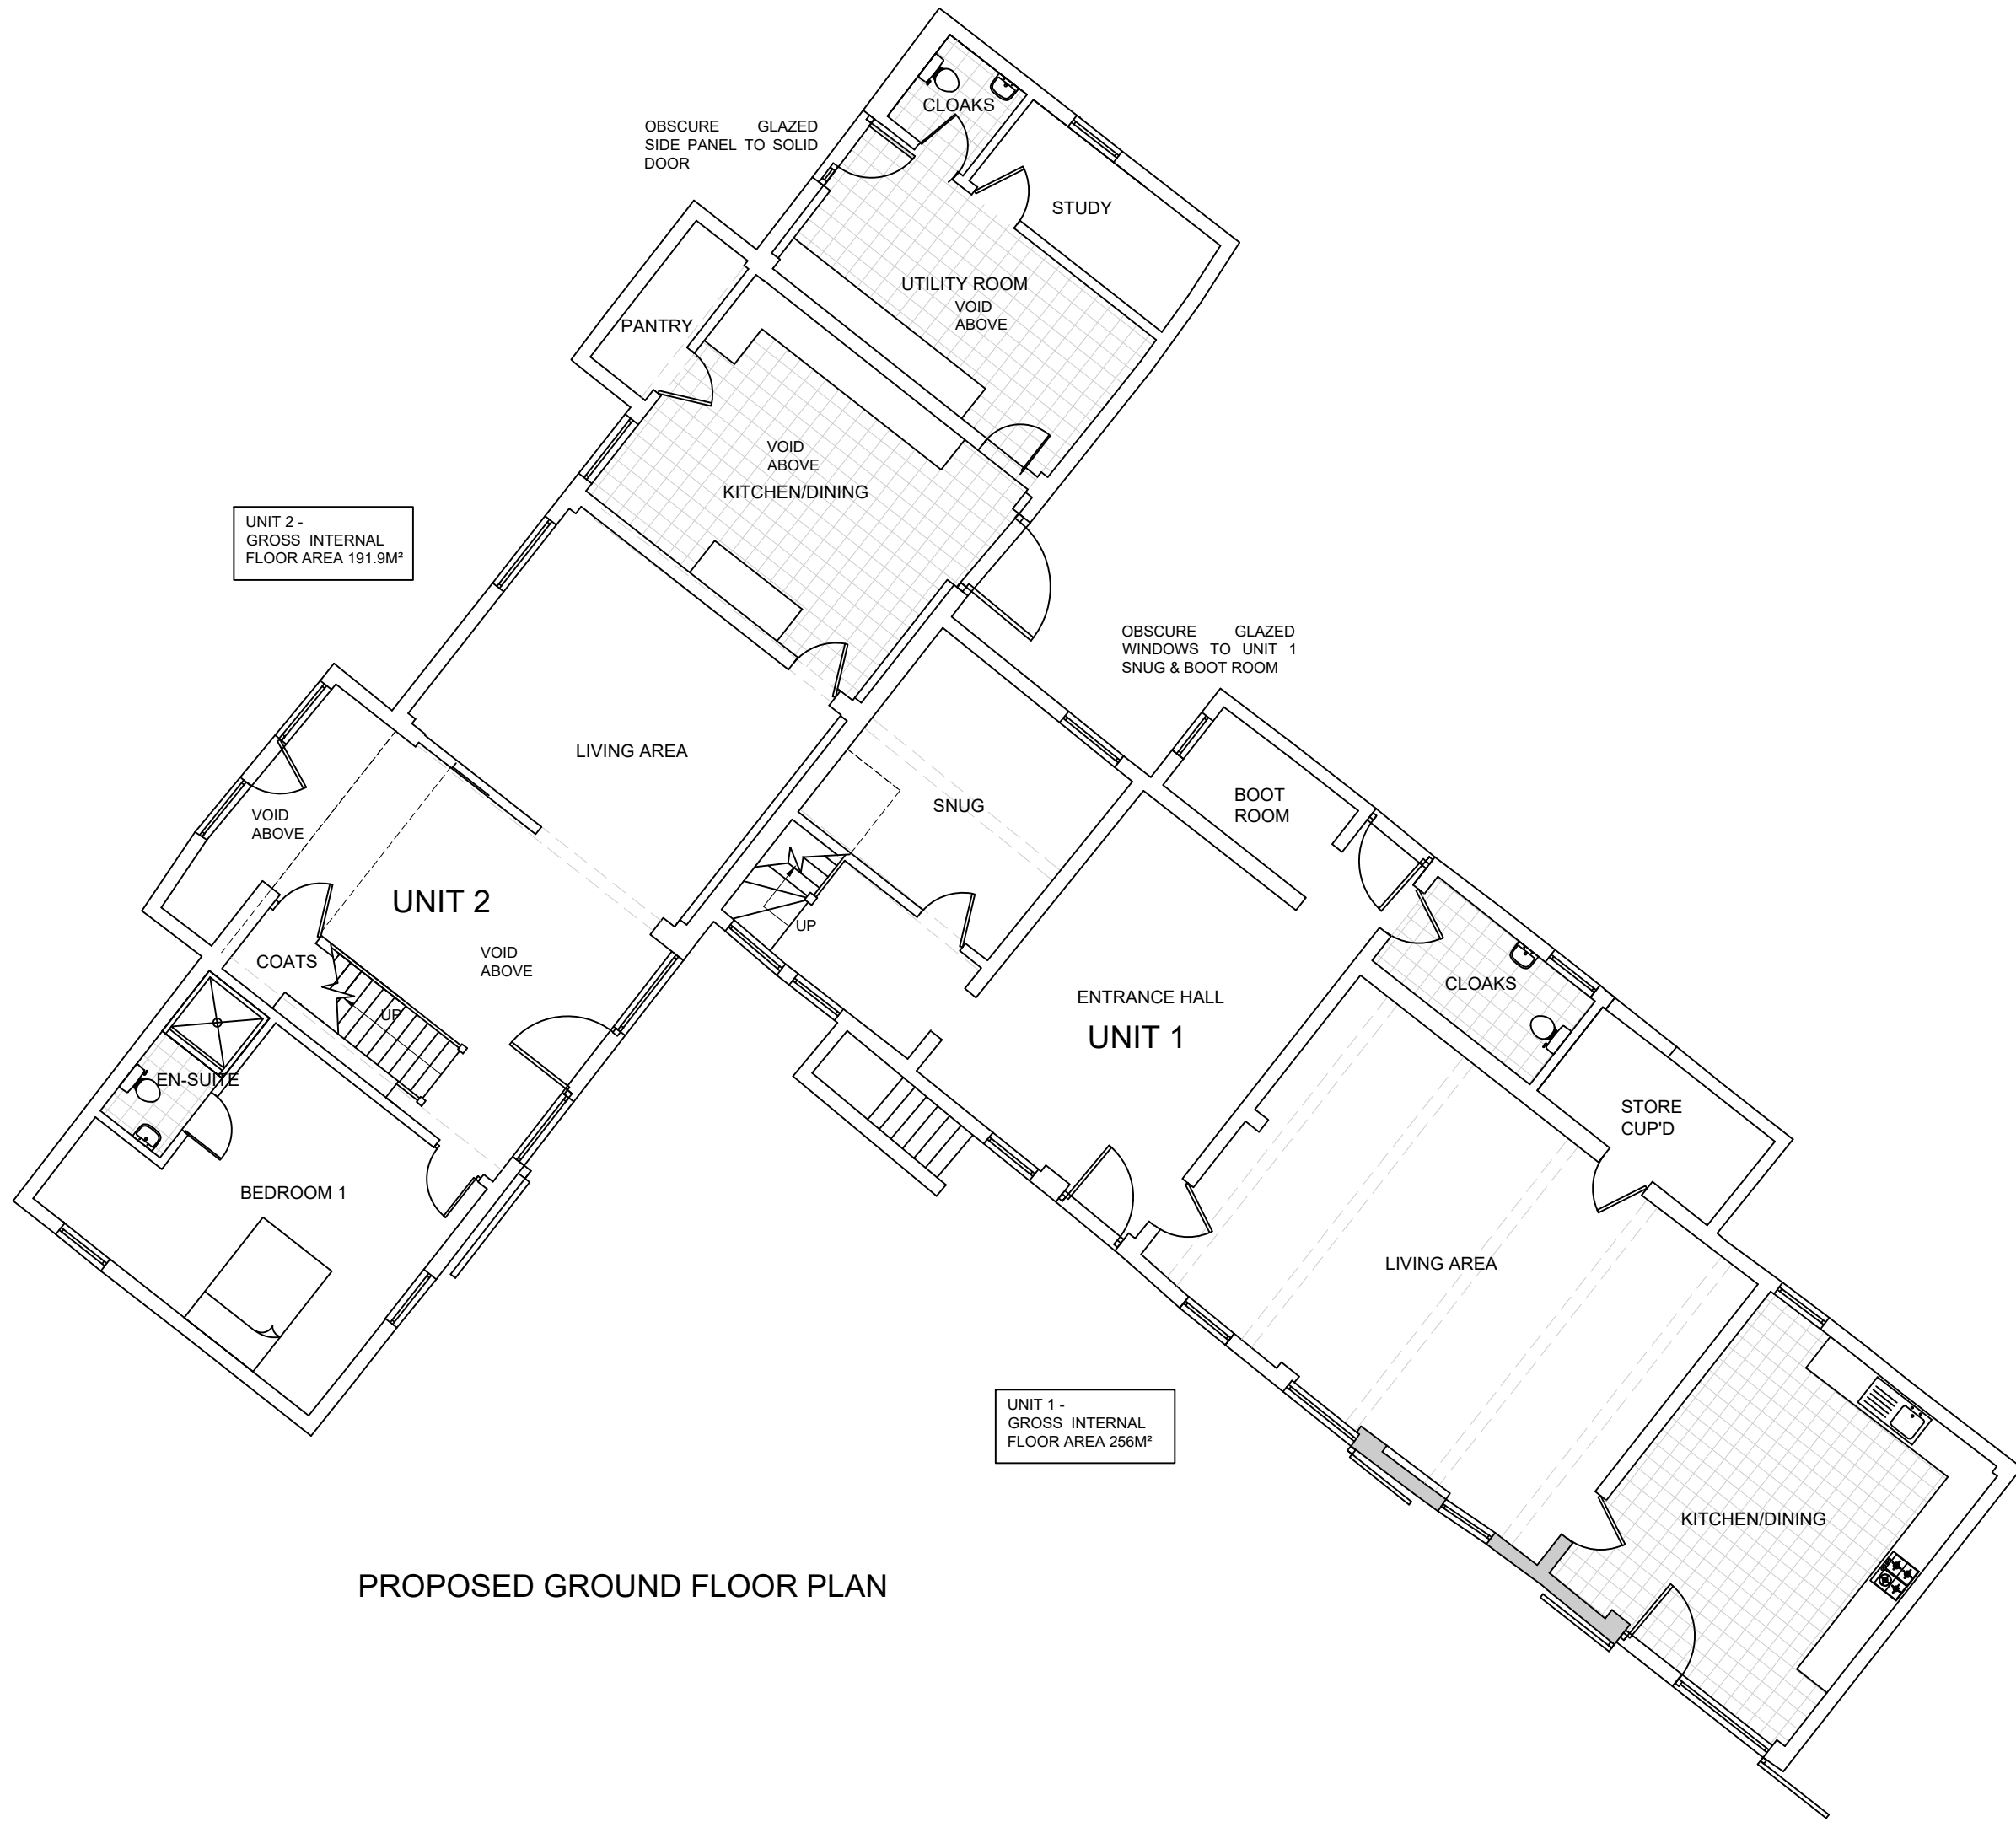


PROPOSED GROUND FLOOR PLAN

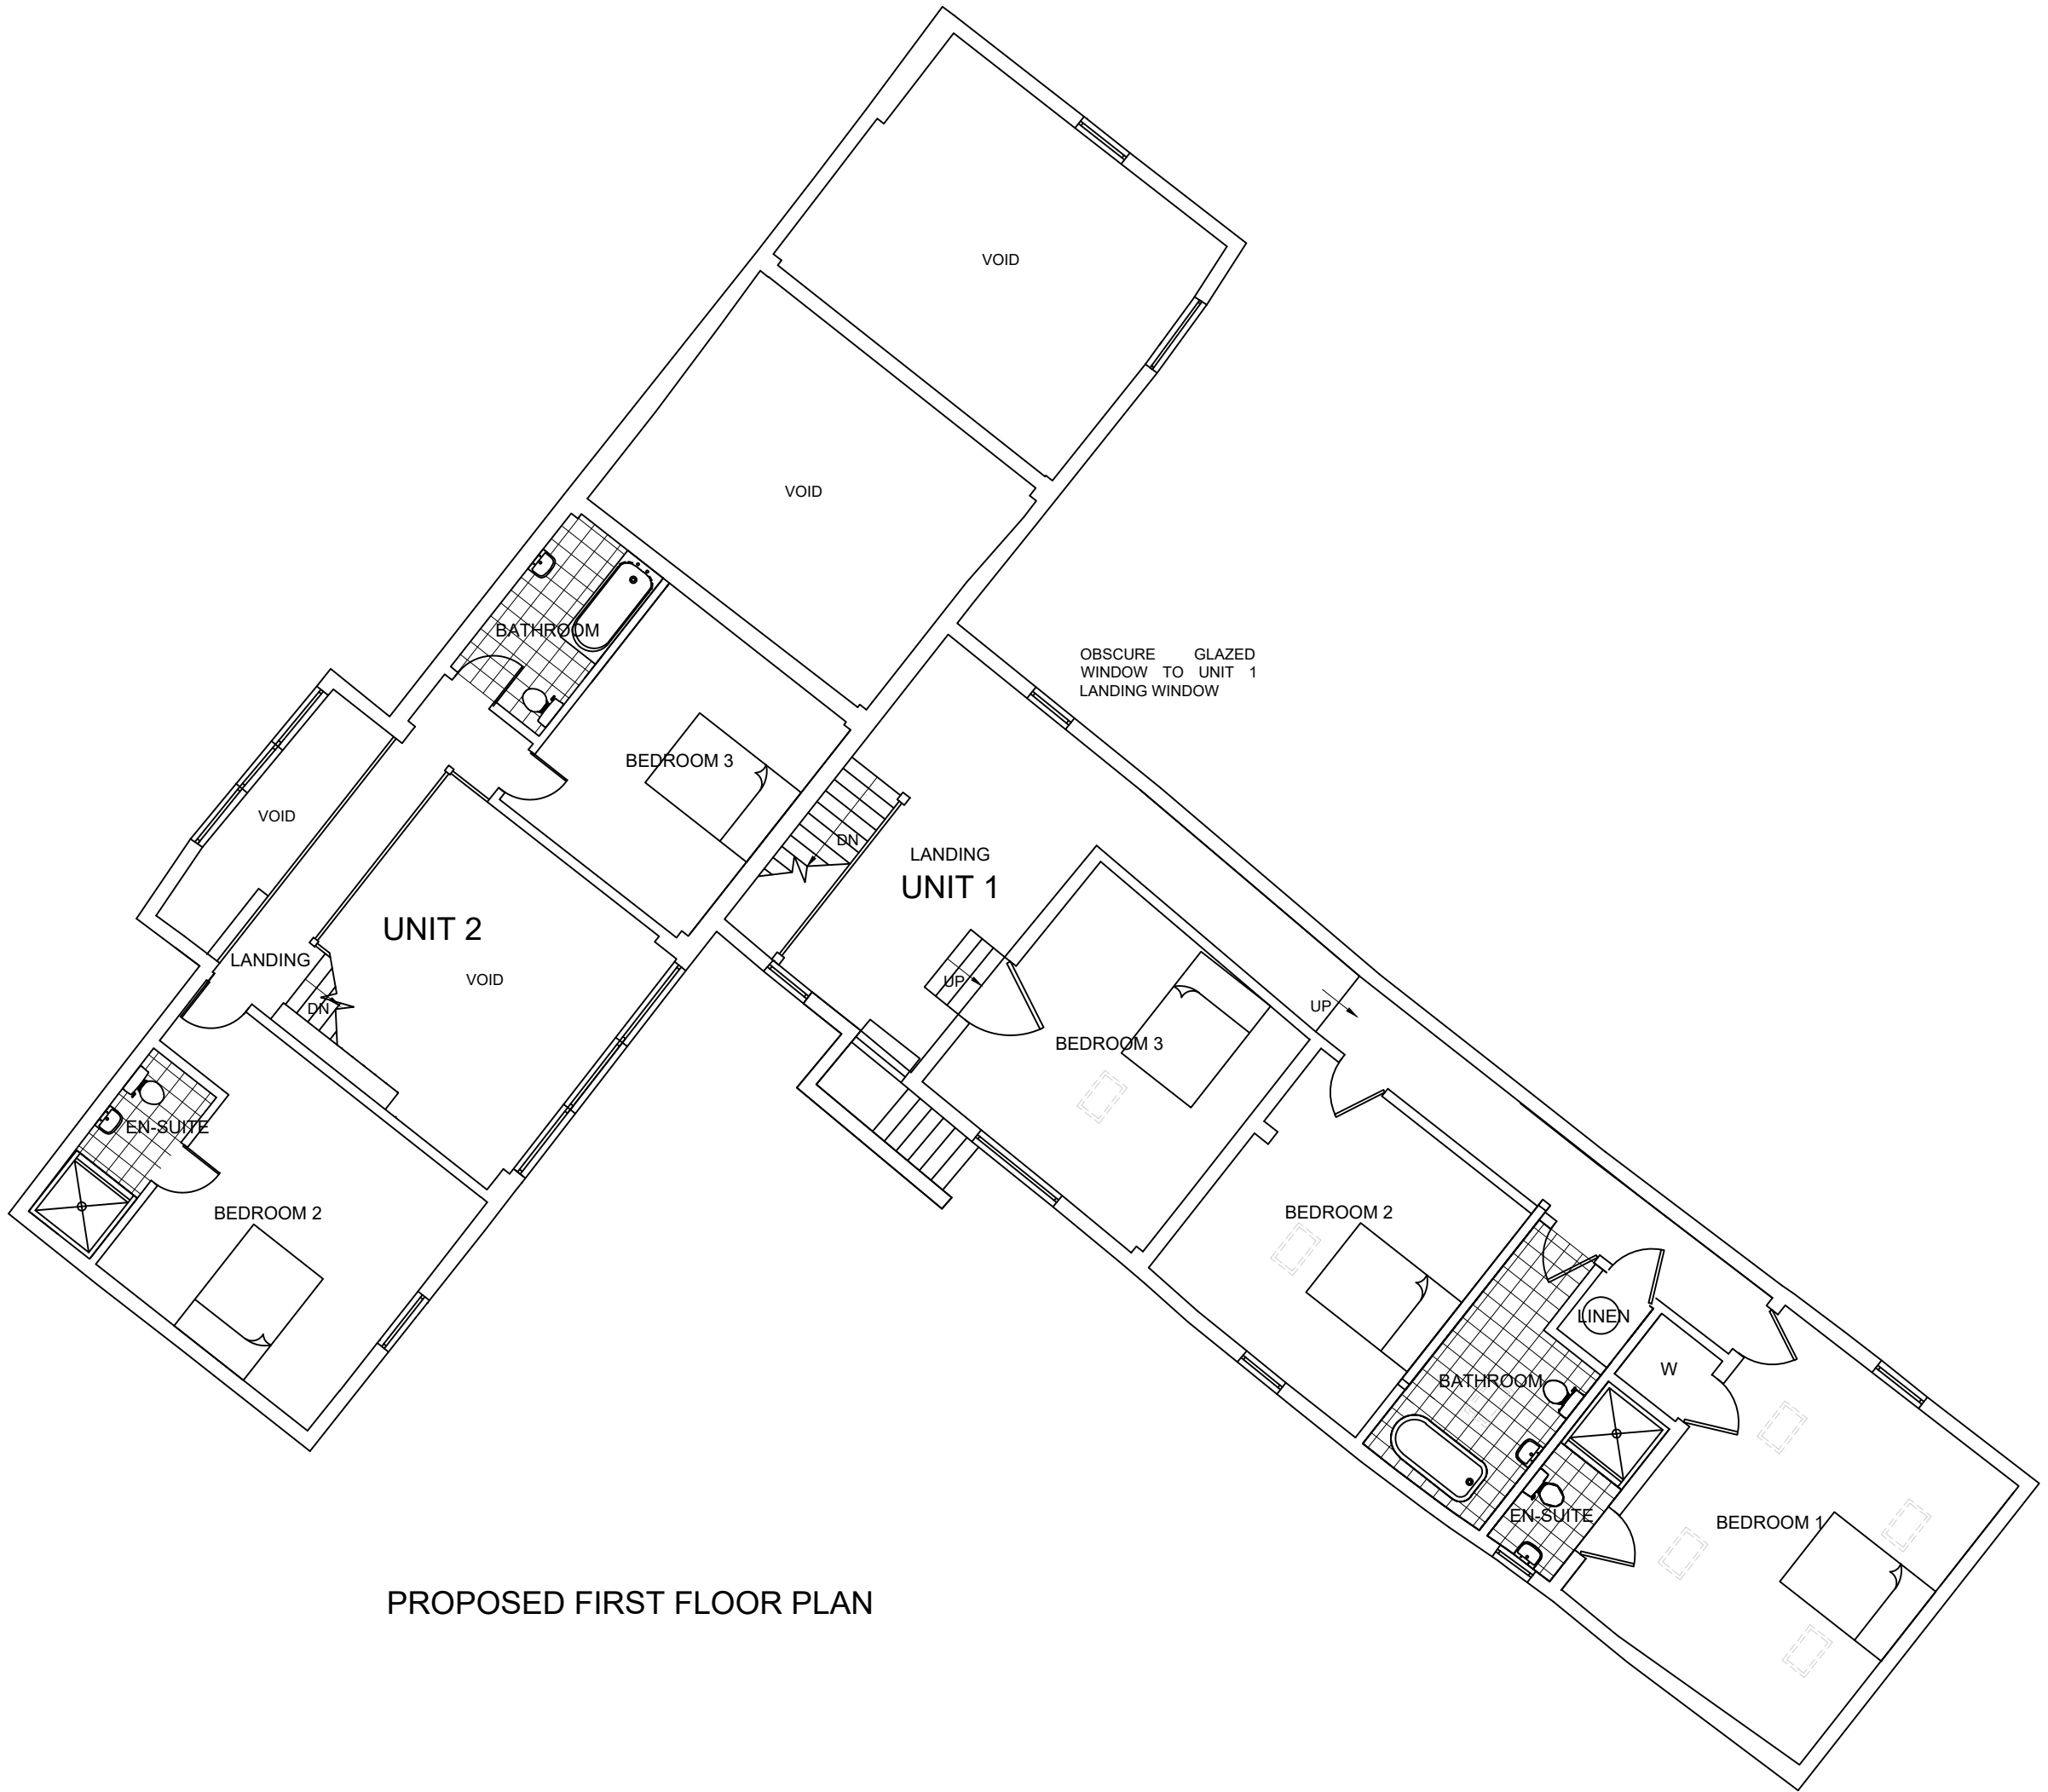


PROPOSED FIRST FLOOR PLAN

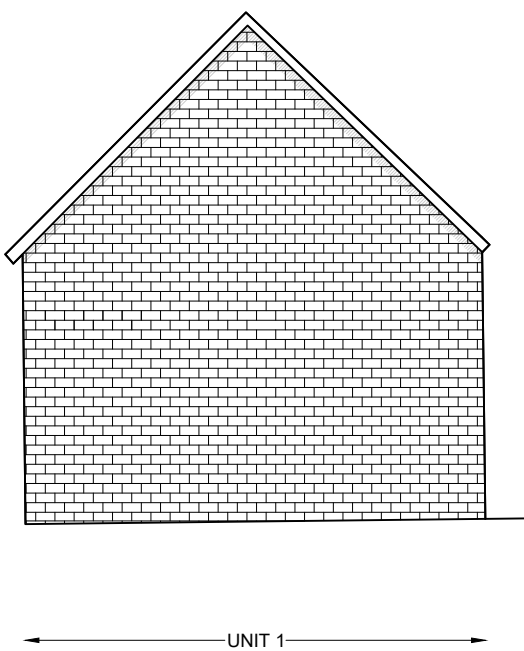

PROPOSED SOUTH-EAST ELEVATION

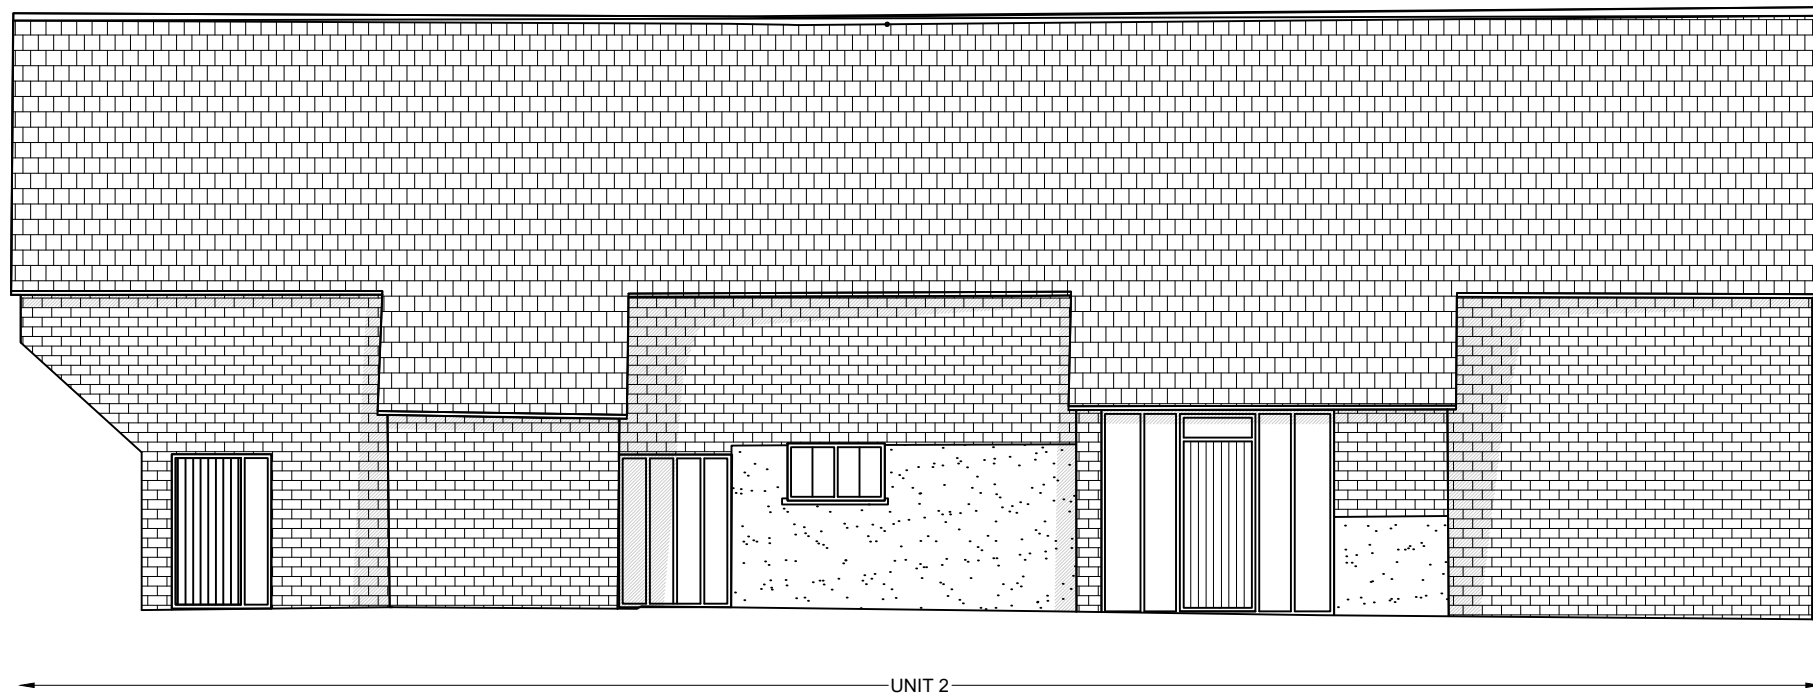


PROPOSED NORTH-WEST ELEVATION

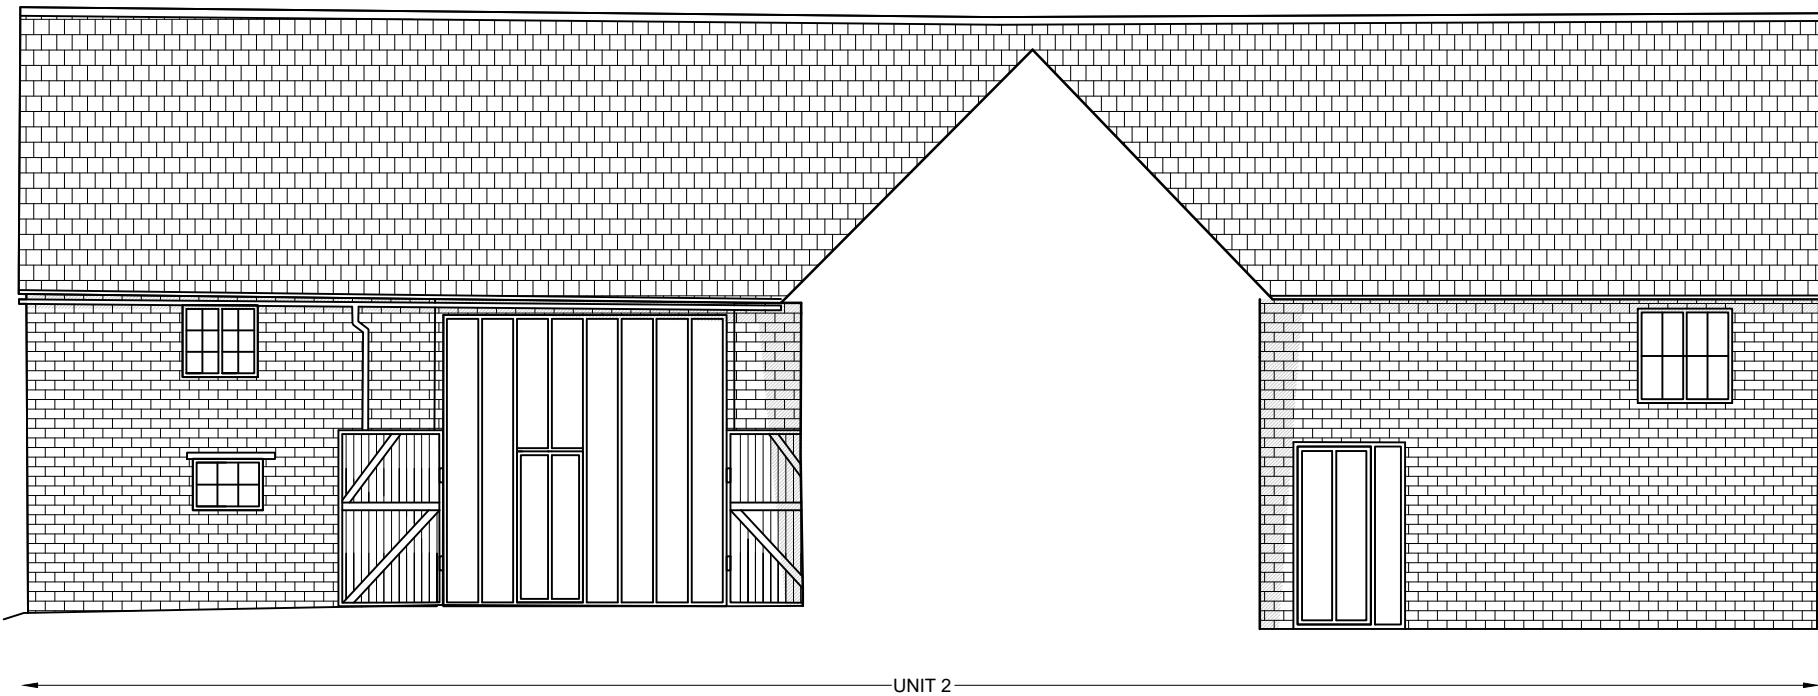

PROPOSED SOUTH-EAST ELEVATION


NOTES

This drawing and its contents are copyright of JJB Chartered Architects Ltd. This drawing or any portion of it may not be reproduced in any way without the consent of the Architect. Check all dimensions on site and notify the Architect of any discrepancies.

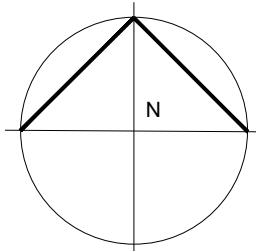

1: 100 0 1 2 3 4 5m

B	UNIT 1 STORE OMITTED	16-09-2024	JB
A	ADJUSTMENT OF THE ORIGINAL FLOOR PLAN DRAWING FOR THE STORE UNIT 1	15-08-2024	JB
Rev	Description	Date	Drawn

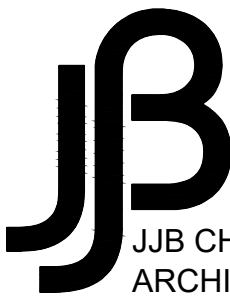

JJB CHARTERED
ARCHITECTS LTD
25a High Street, Daventry, Northamptonshire, NN11 4BG
Telephone No: 01327 301123
E-mail: info@jjbarchitects.co.uk

Client
Executors of Estate of Mr J Hilderley
c/o Howkins & Harrison LLP

Job Title
Conversion of Agricultural Building to 4 Residential Units
at Marston Hall Farm, Priory Road, Wolston, Warwickshire.
CV8 3FX

Drawing Title
Units 1 & 2
Proposed Ground, First Floor Plan Layouts & Elevations

Original Drawing Size A1	Drawn By JB	Checked	Date 26-06-2024
Scale 1: 100	Drawing Issue Planning	Job/Drawing No 2419-P-02B	